




LEFT ELEVATION "D"

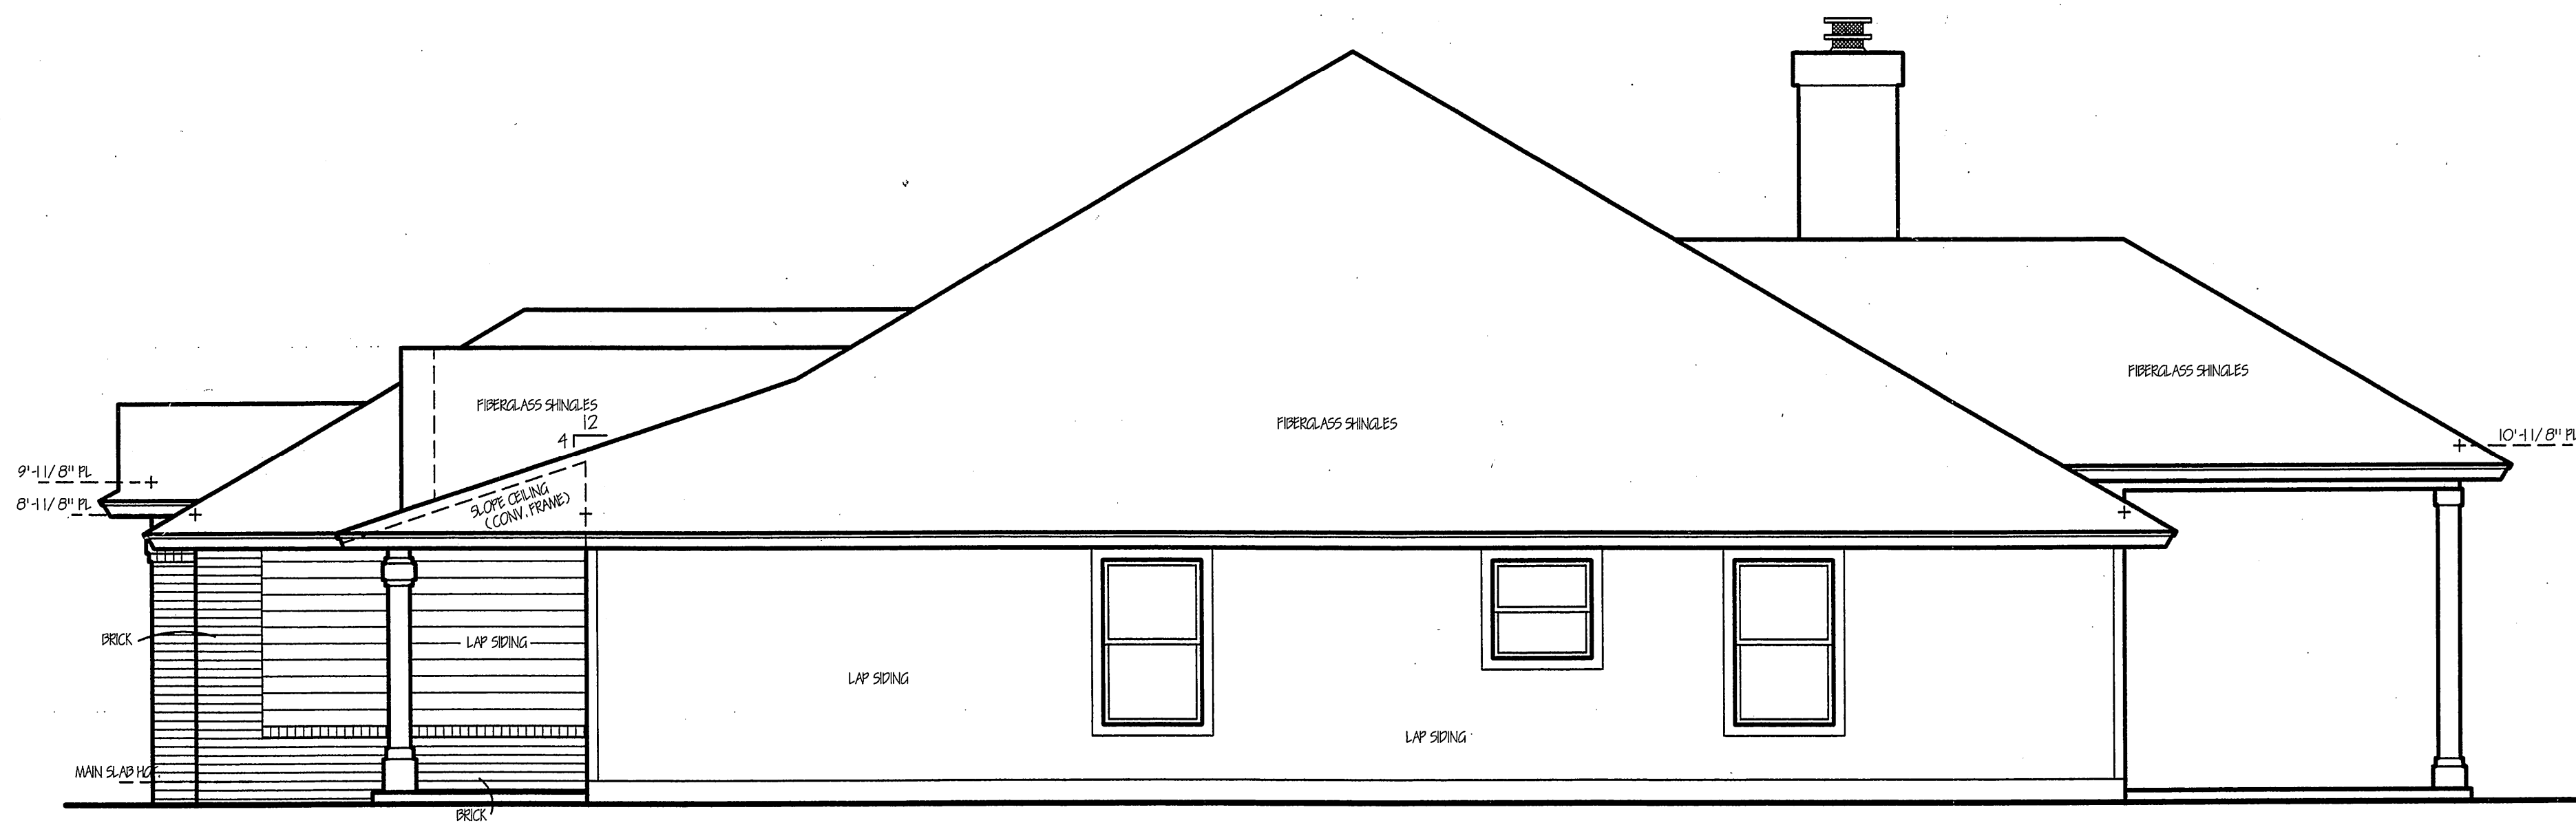

RIGHT ELEVATION "D"

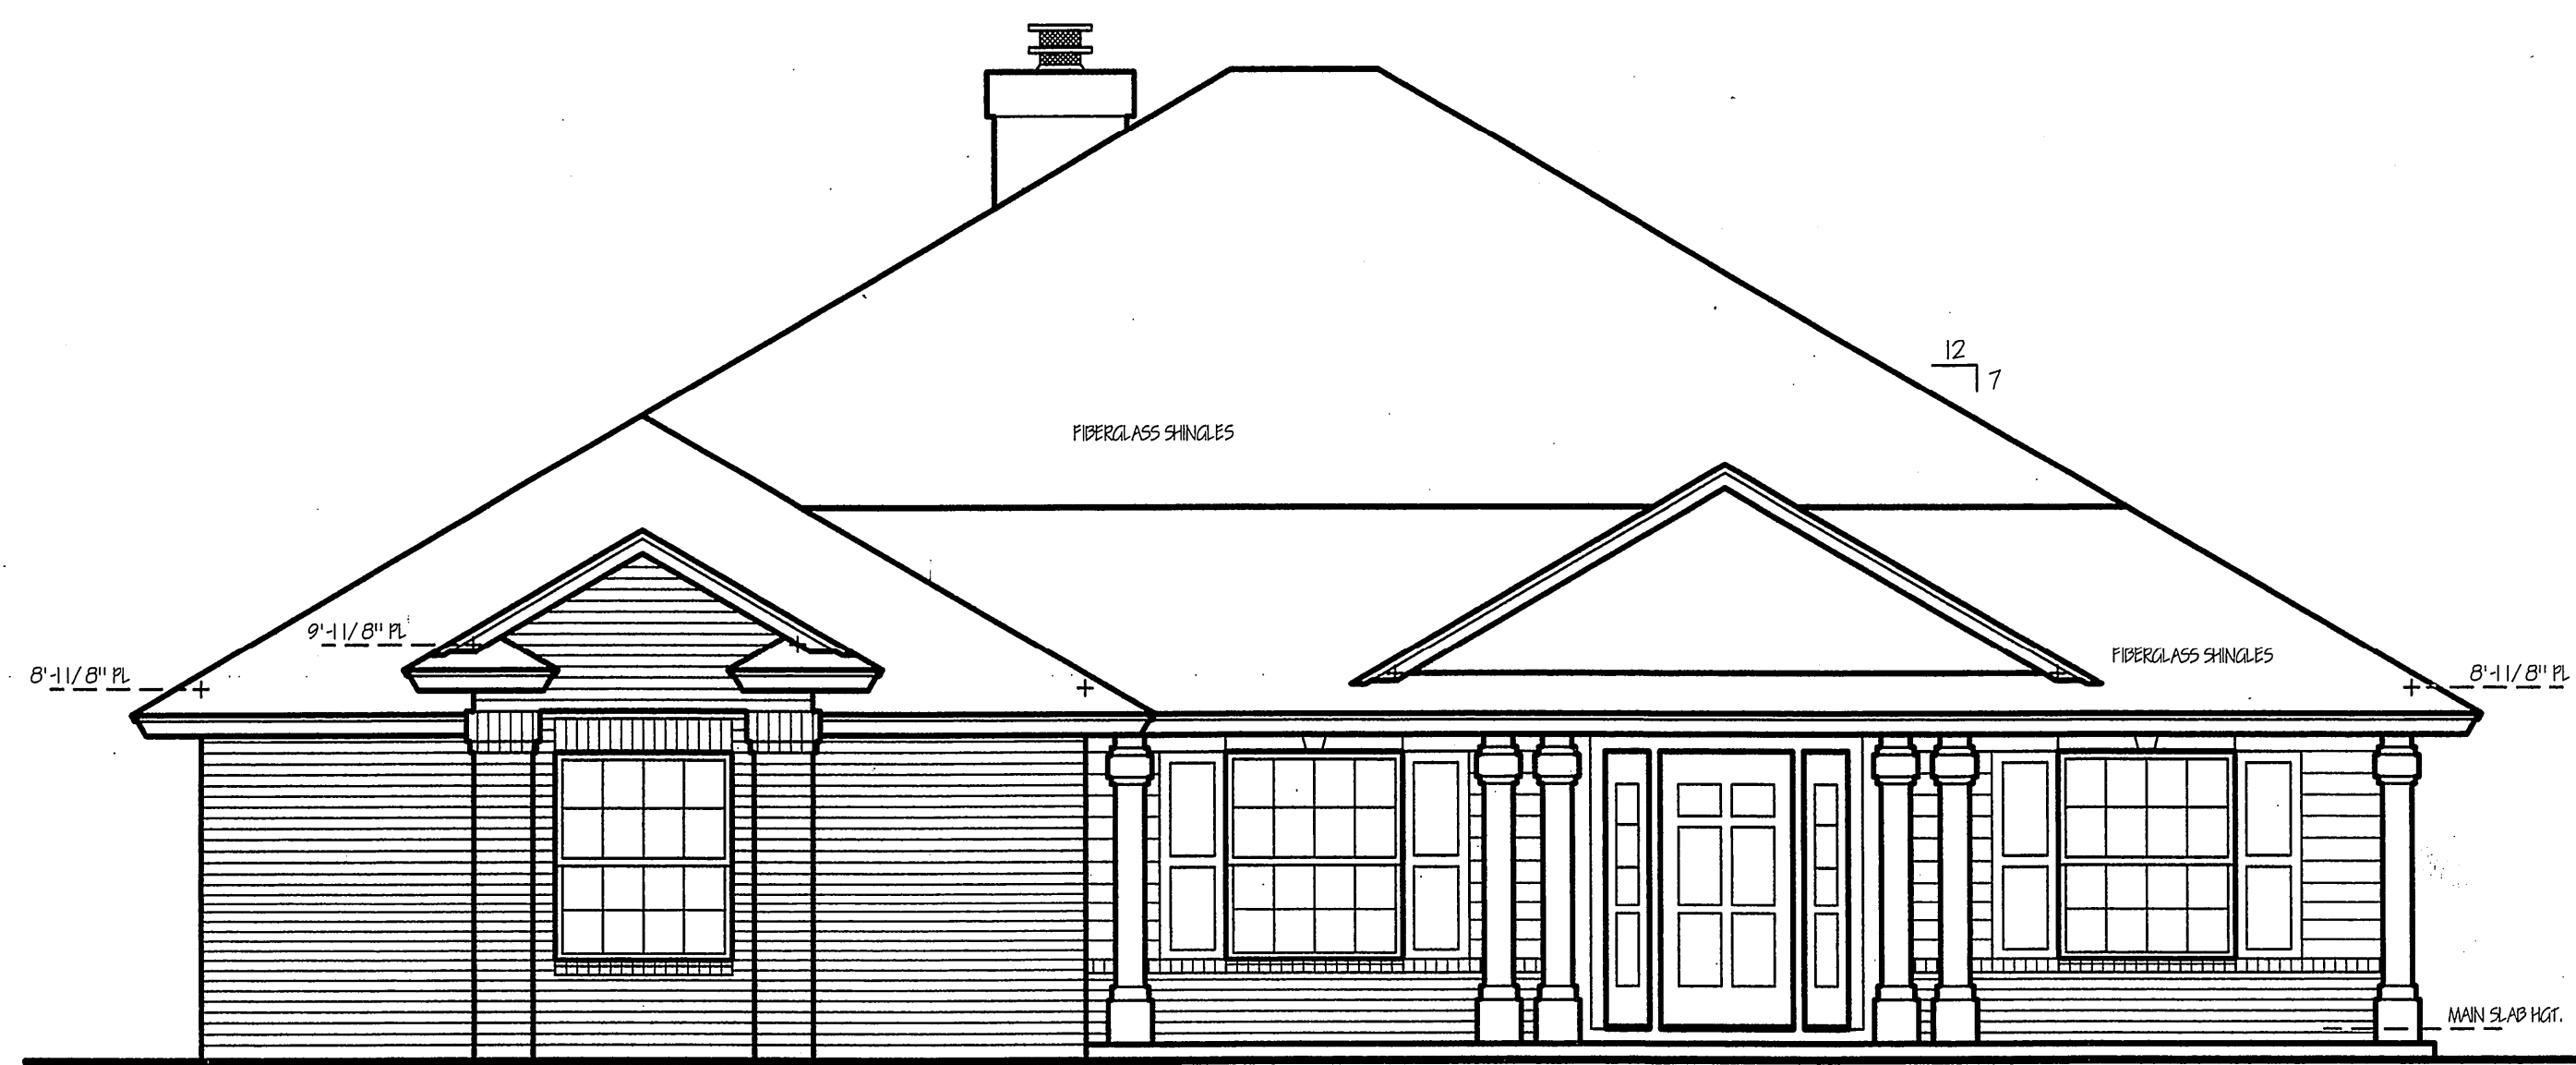

FRONT ELEVATION "D"

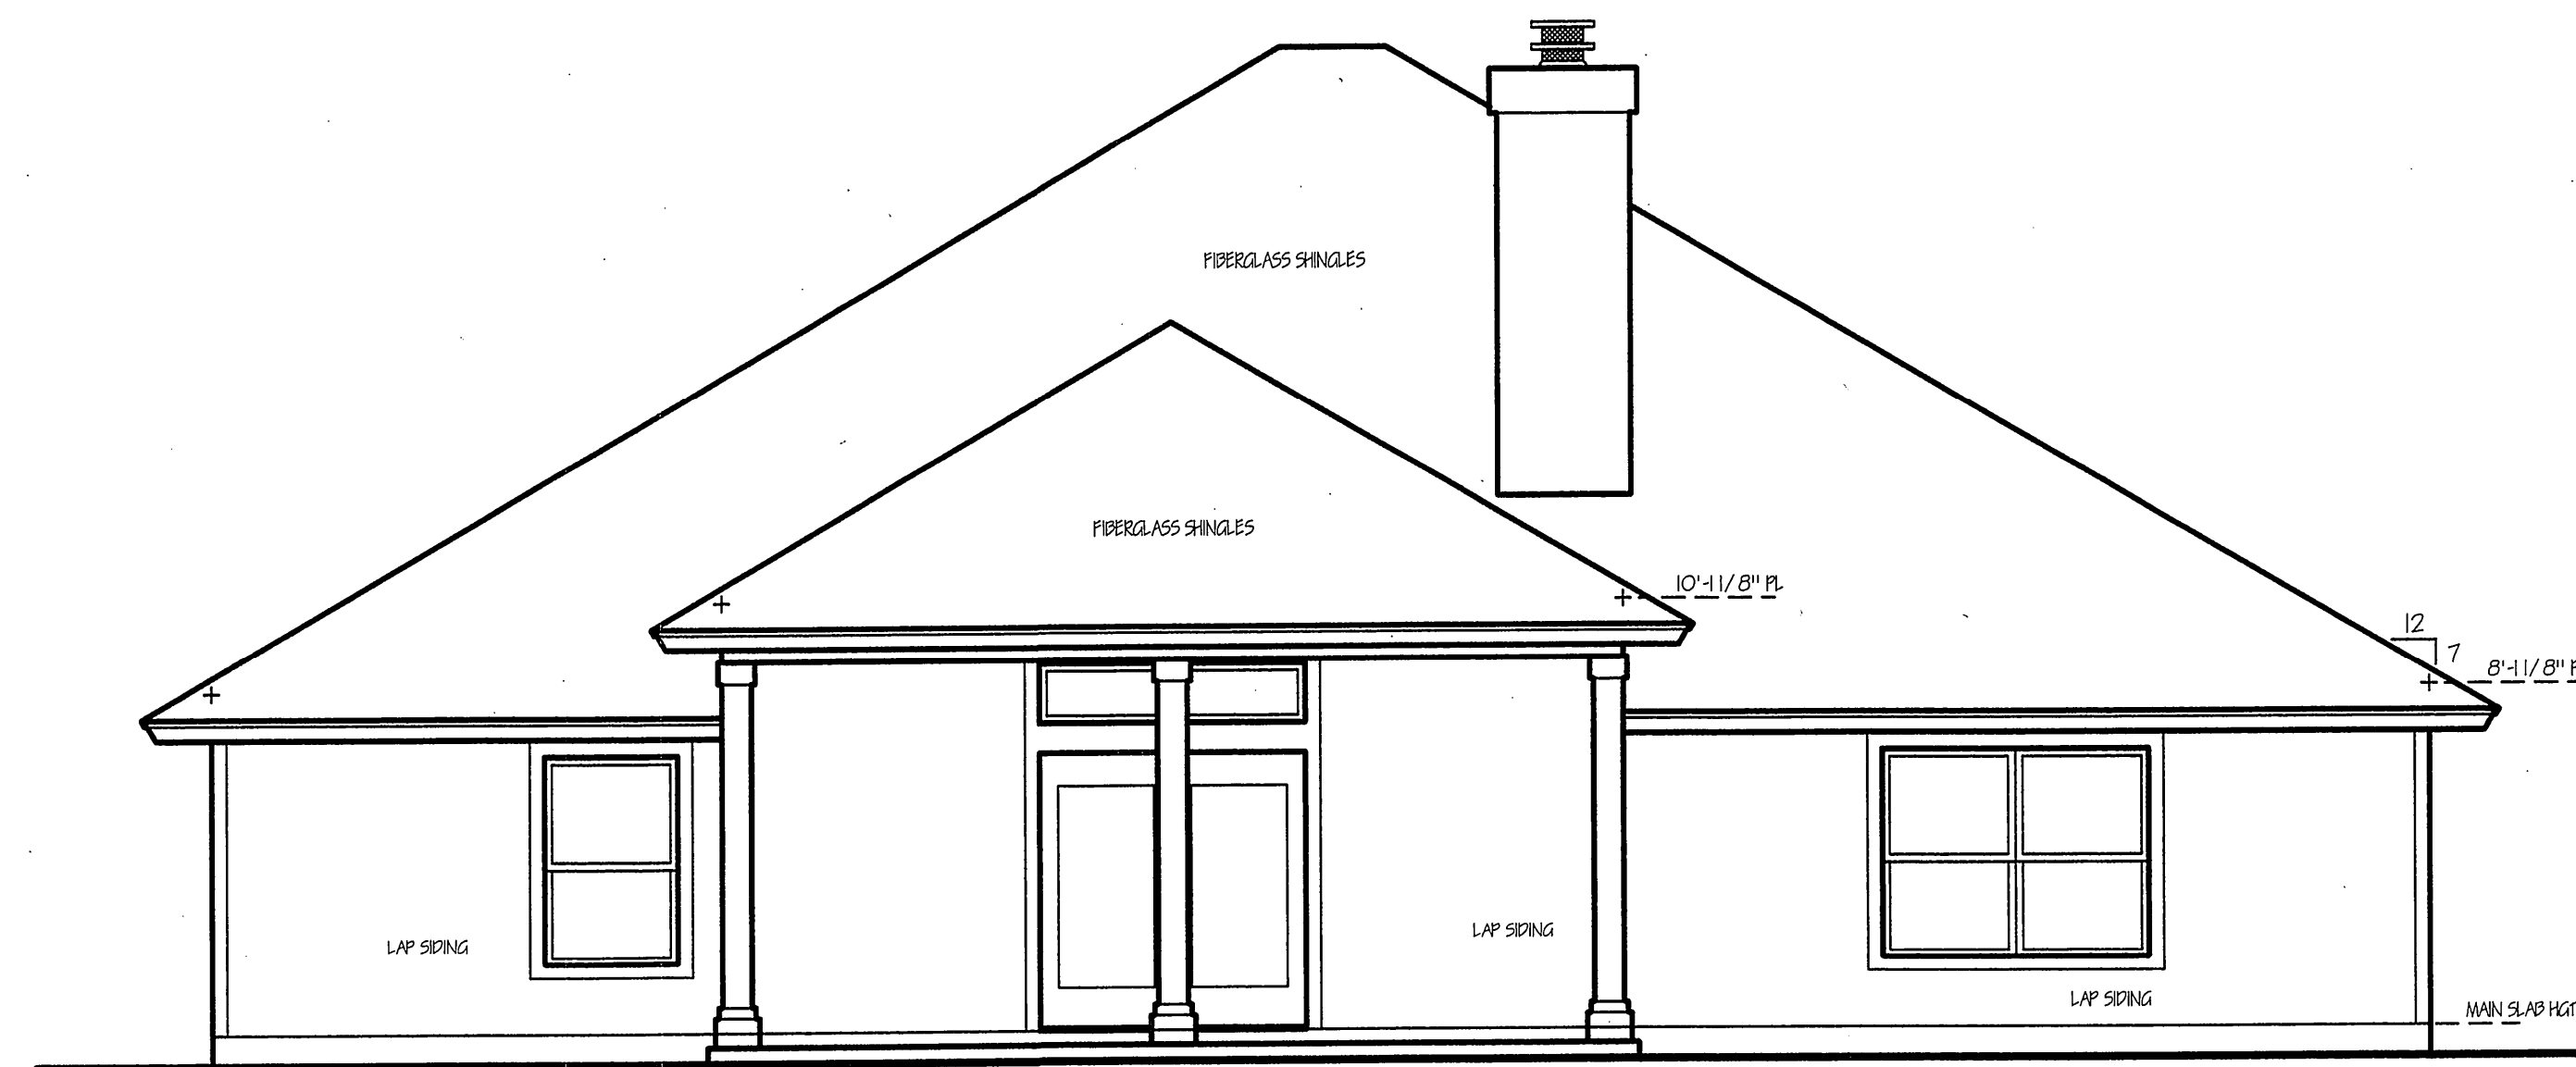

REAR ELEVATION "D"

**PLAN ACCEPTANCE SIGN-OFF**  
 THESE PLANS HAVE BEEN CUSTOMIZED TO MEET YOUR INDIVIDUAL NEEDS, AND MAY VARY FROM ANY MODEL, SPECIFICATIONS, OR OTHER DOCUMENTS YOU HAVE SEEN PREVIOUSLY. PLEASE ASK FOR CLARIFICATION OF ANY CHANGES TO THESE PLANS. ANY FUTURE CHANGES BY THE BUYER MUST BE IN WRITTEN FORM AND SIGNED BY THE BUYER.  
 BUYER: \_\_\_\_\_ DATE: \_\_\_\_\_  
 BUYER: \_\_\_\_\_ DATE: \_\_\_\_\_

PLAN  
**SOMERSET "D"**  
 ELEVATIONS

A CUSTOM HOME FOR:  
**SPEC**  
 TO BE BUILT AT:  
**LOT 64, BLOCK 1**  
**REMINGTON FOREST, UNIT 1**

W O O L L

DRAWN	CHECKED
SCALE	XXX
1/4"=1'-0" (U.N.O.)	
DATE:	01/20/01
CHANGES	M/D/Y
REV. DATE	xx/xx/xx
REV. DATE	
JOB NO.	
SHEET	
	<b>3</b>
OF	5 SHEET