



TYP. WALL SECTION W/ STUCCO

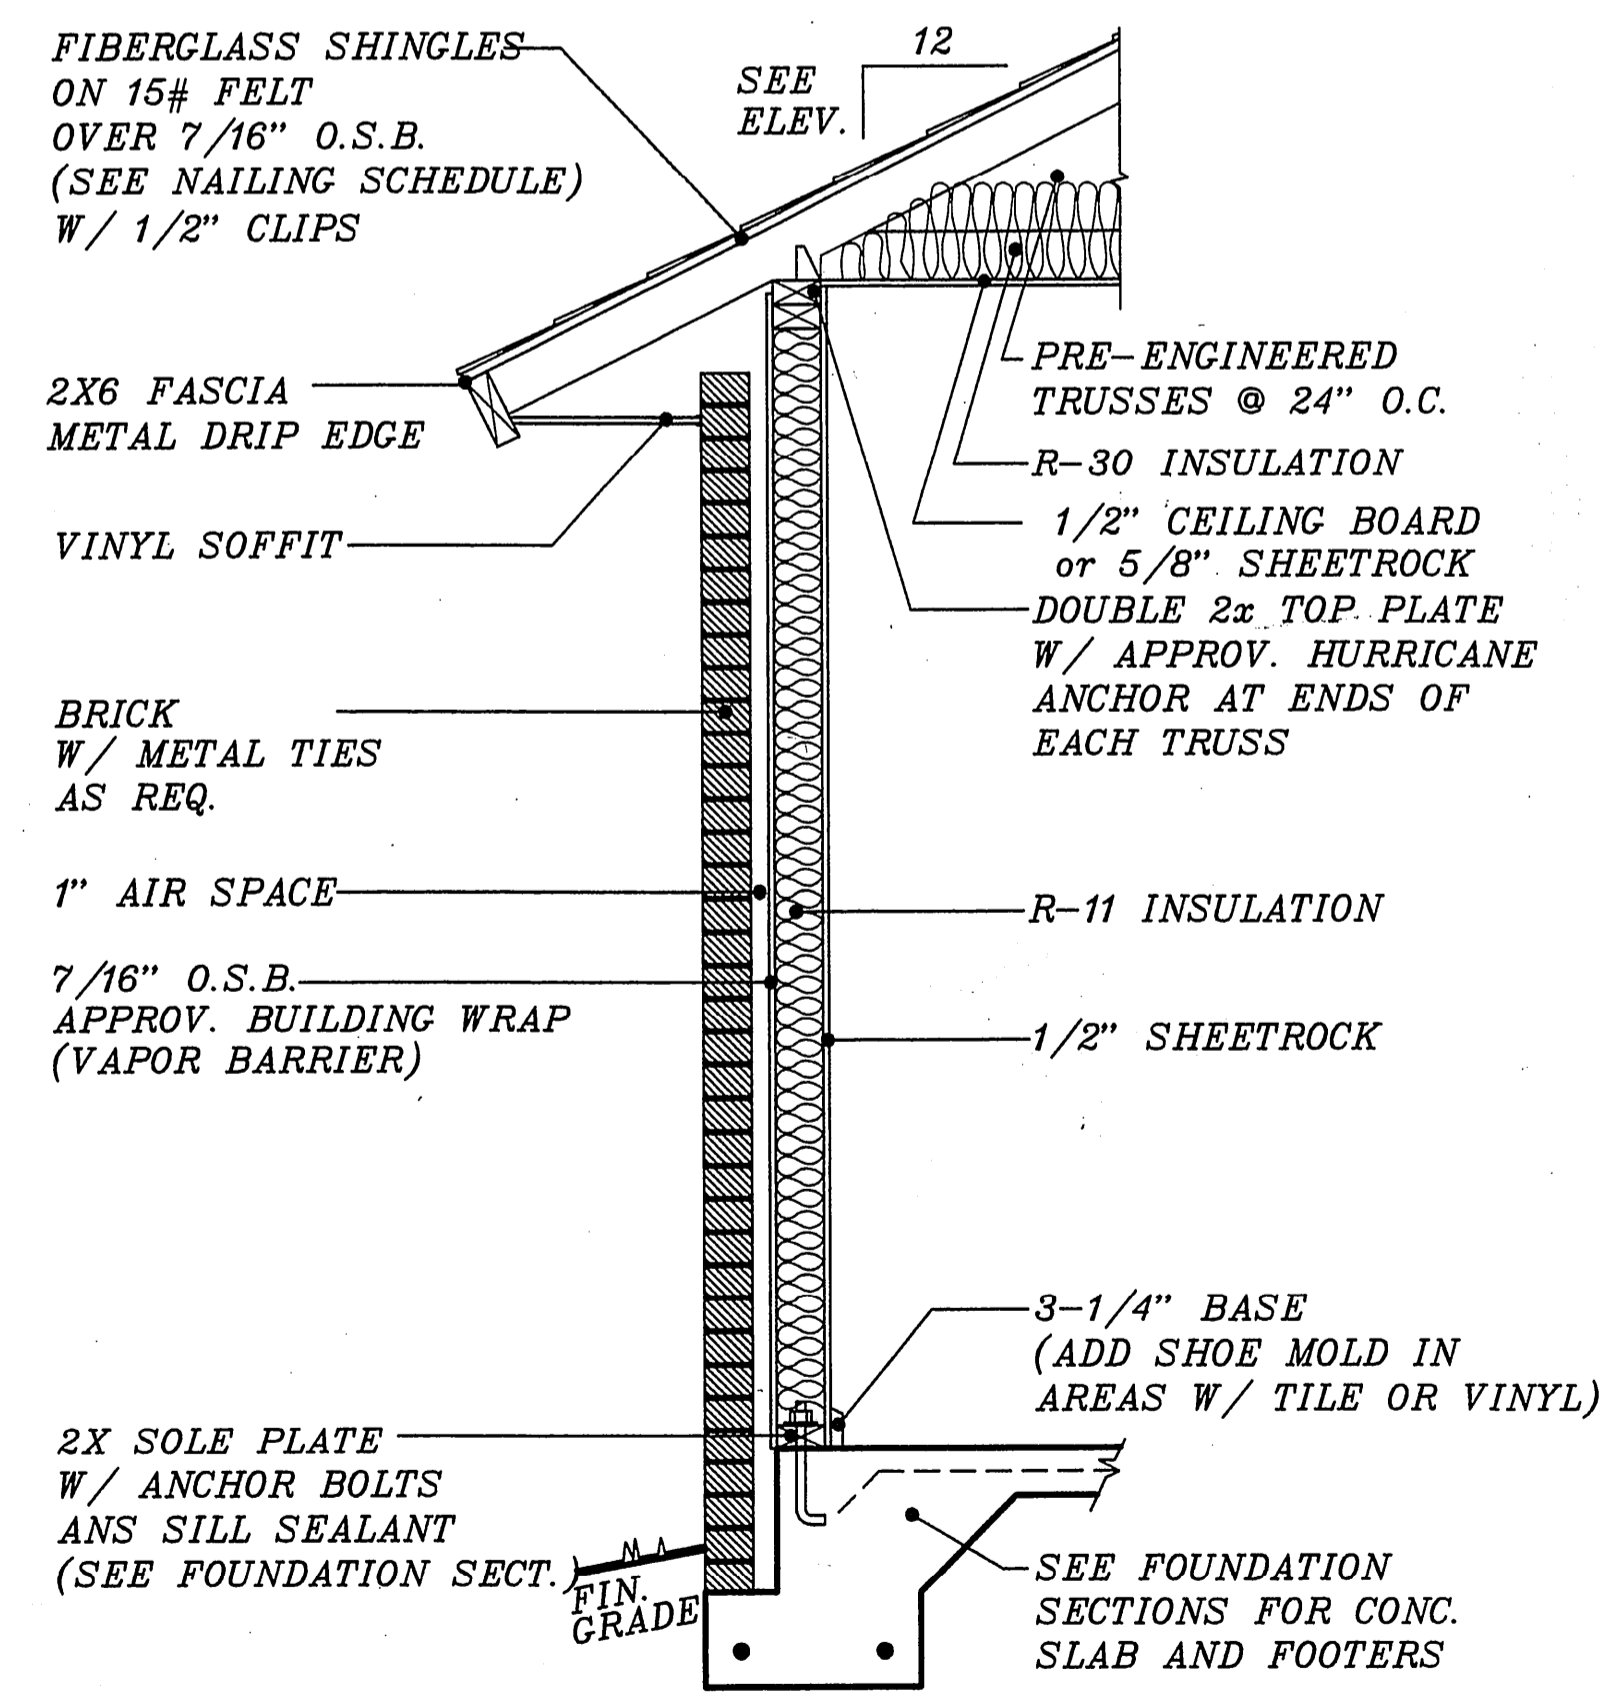

TYP. WALL SECTION W/ BRICK

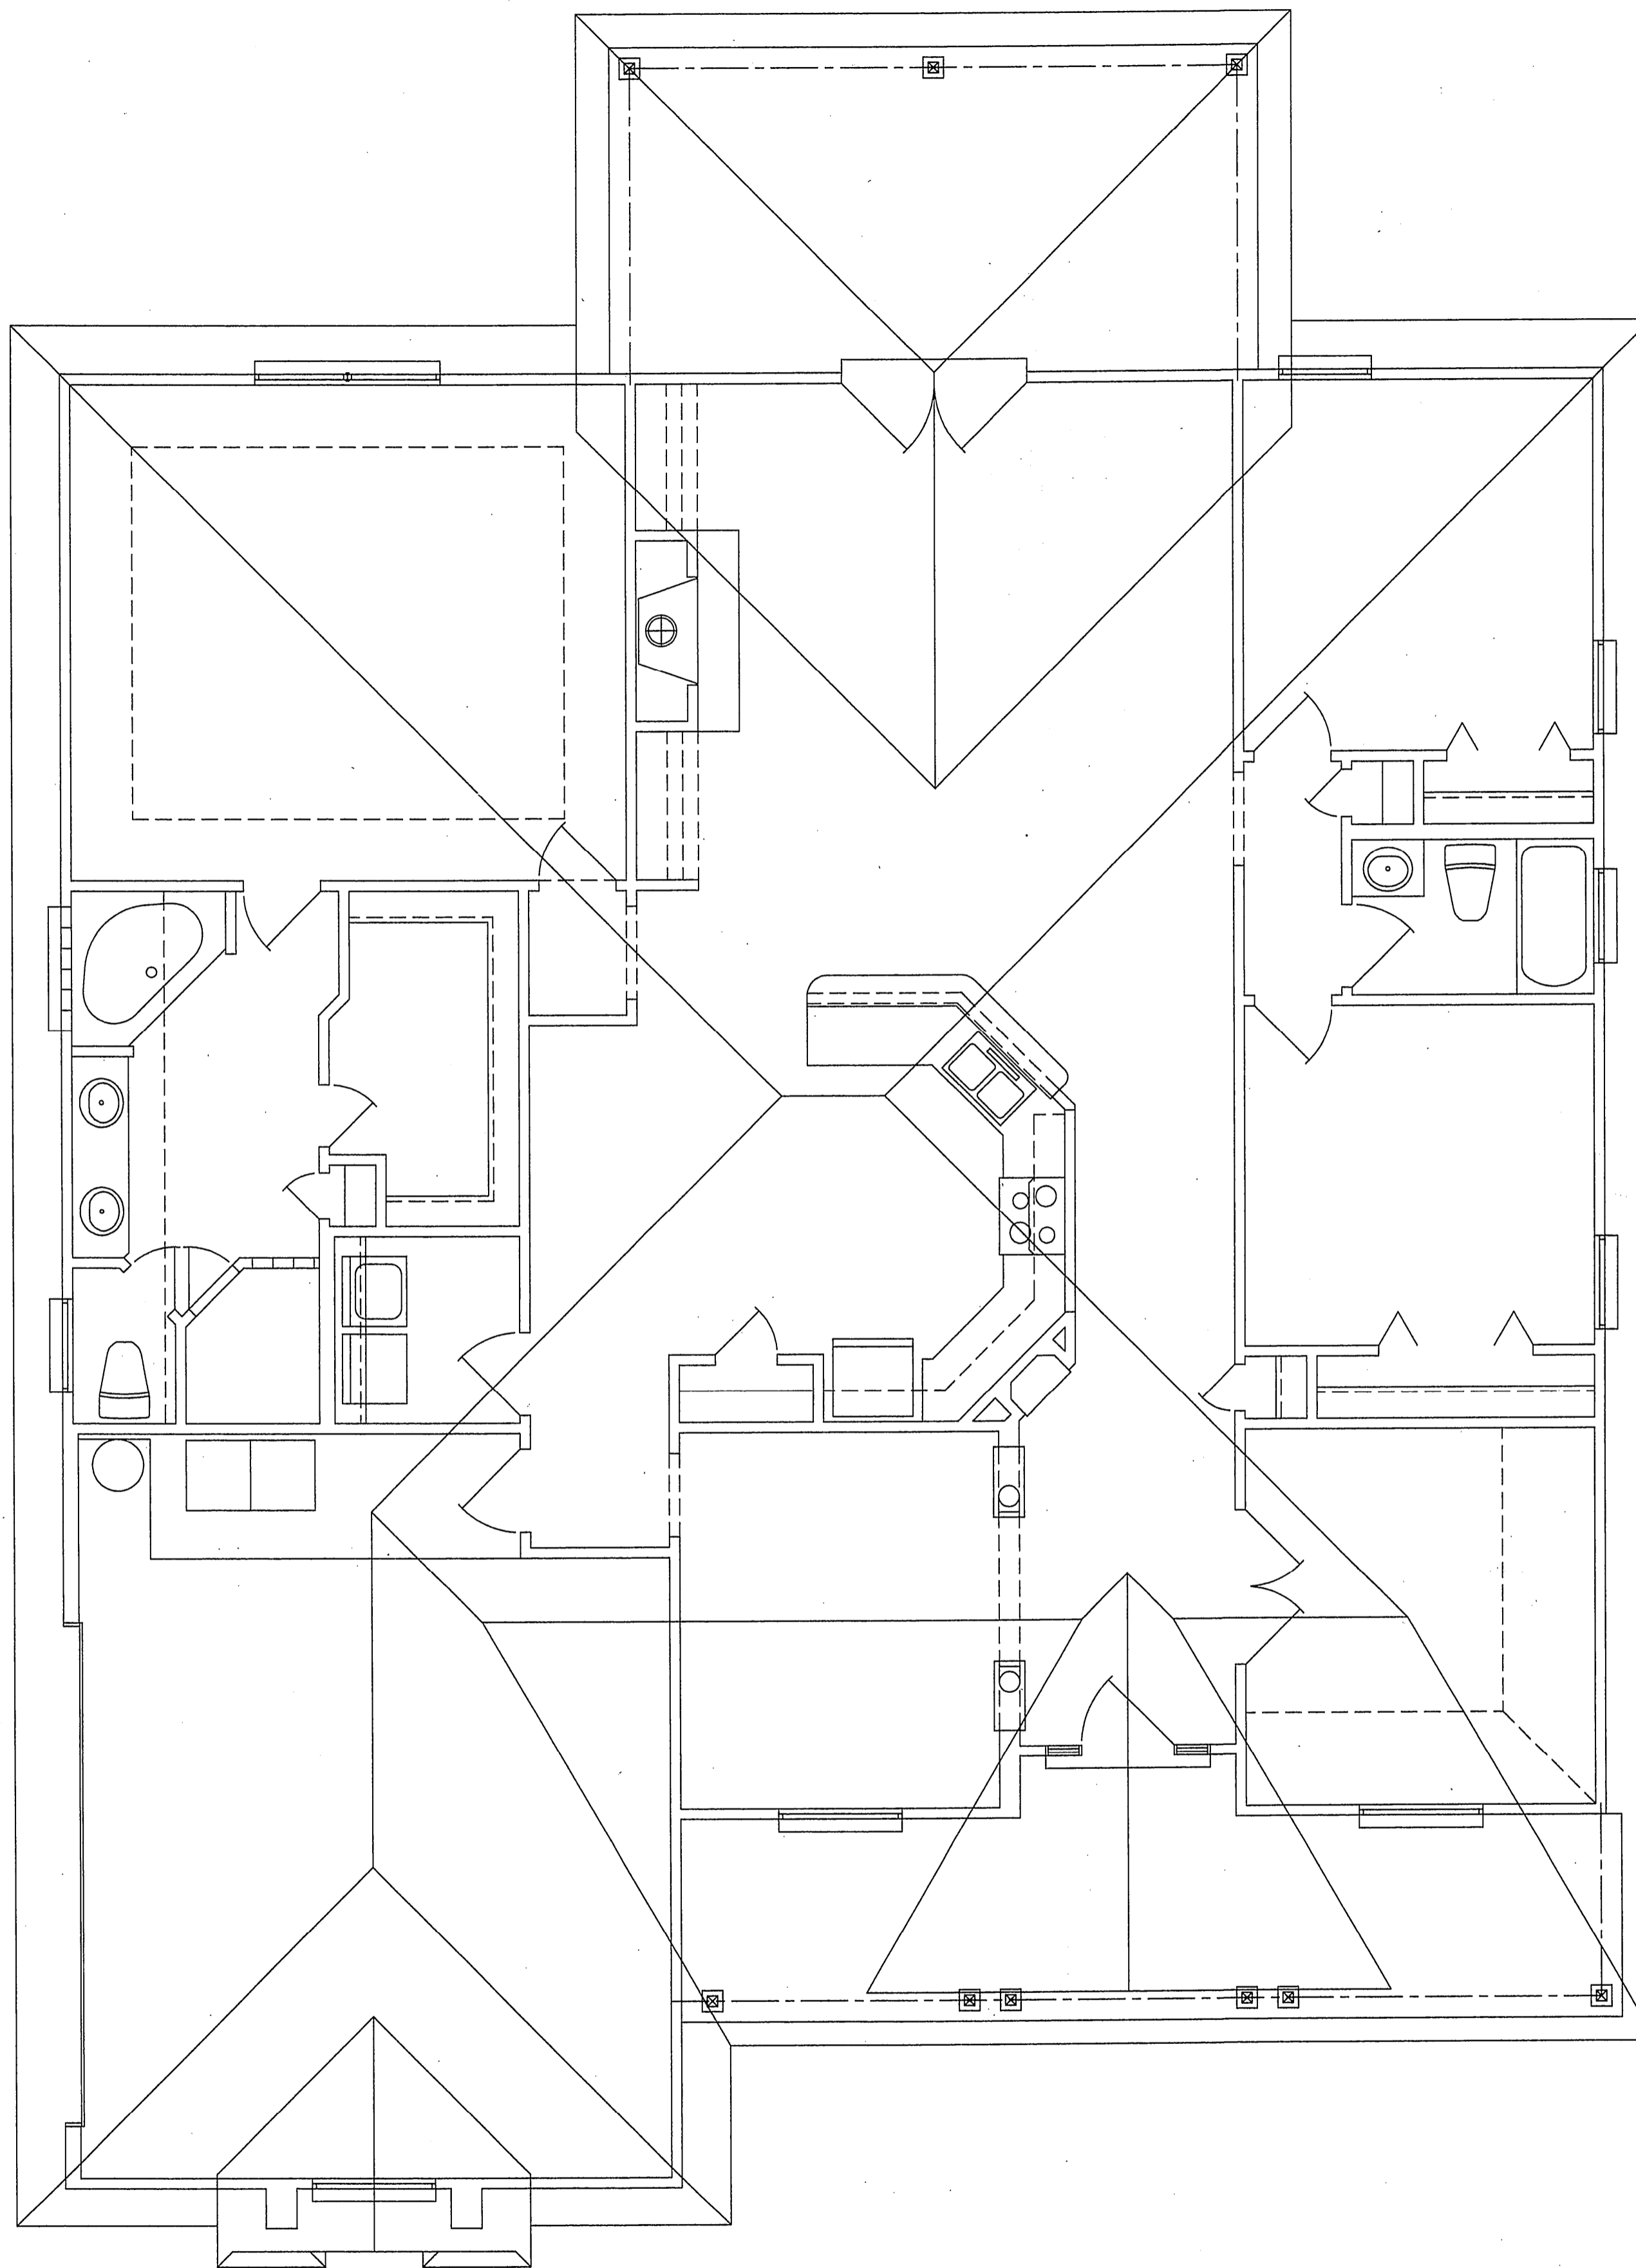

ROOF LAYOUT

PLAN ACCEPTANCE SIGN-OFF
 THESE PLANS HAVE BEEN CAREFULLY REVIEWED AND MAY VARY FROM ANY MODEL, SPECIFICATIONS OR OTHER DOCUMENTS YOU HAVE SEEN PREVIOUSLY. PLEASE REFER TO YOUR CONTRACT - FOR COMPLETE DISCLOSURE. ANY FUTURE CHANGES BY THE BUYER MUST BE IN WRITTEN FORM AND SIGNED BY THE BUYER.
 BUYER: _____ DATE: _____

PLAN
SOMERSET "D"
ROOF LAYOUT

A CUSTOM HOME FOR:
SPEC
 TO BE BUILT AT:
LOT 64, BLOCK 1
REMINGTON FOREST, UNIT 1

DRAWN	CHECKED
SCALE	xxx
1/4"=1'-0" (U.N.O.)	
DATE:	01/20/01
CHANGES	M/D/Y
REV. DATE	xx/xx/xx
REV. DATE	
JOB NO.	
SHEET	
5	
OF 5 SHEET	