


LOT , BLOCK
 REMINGTON FOREST UNIT 1
 PLAT BOOK PAGE OF THE
 CURRENT PUBLIC RECORDS OF
 COUNTY, FLORIDA.

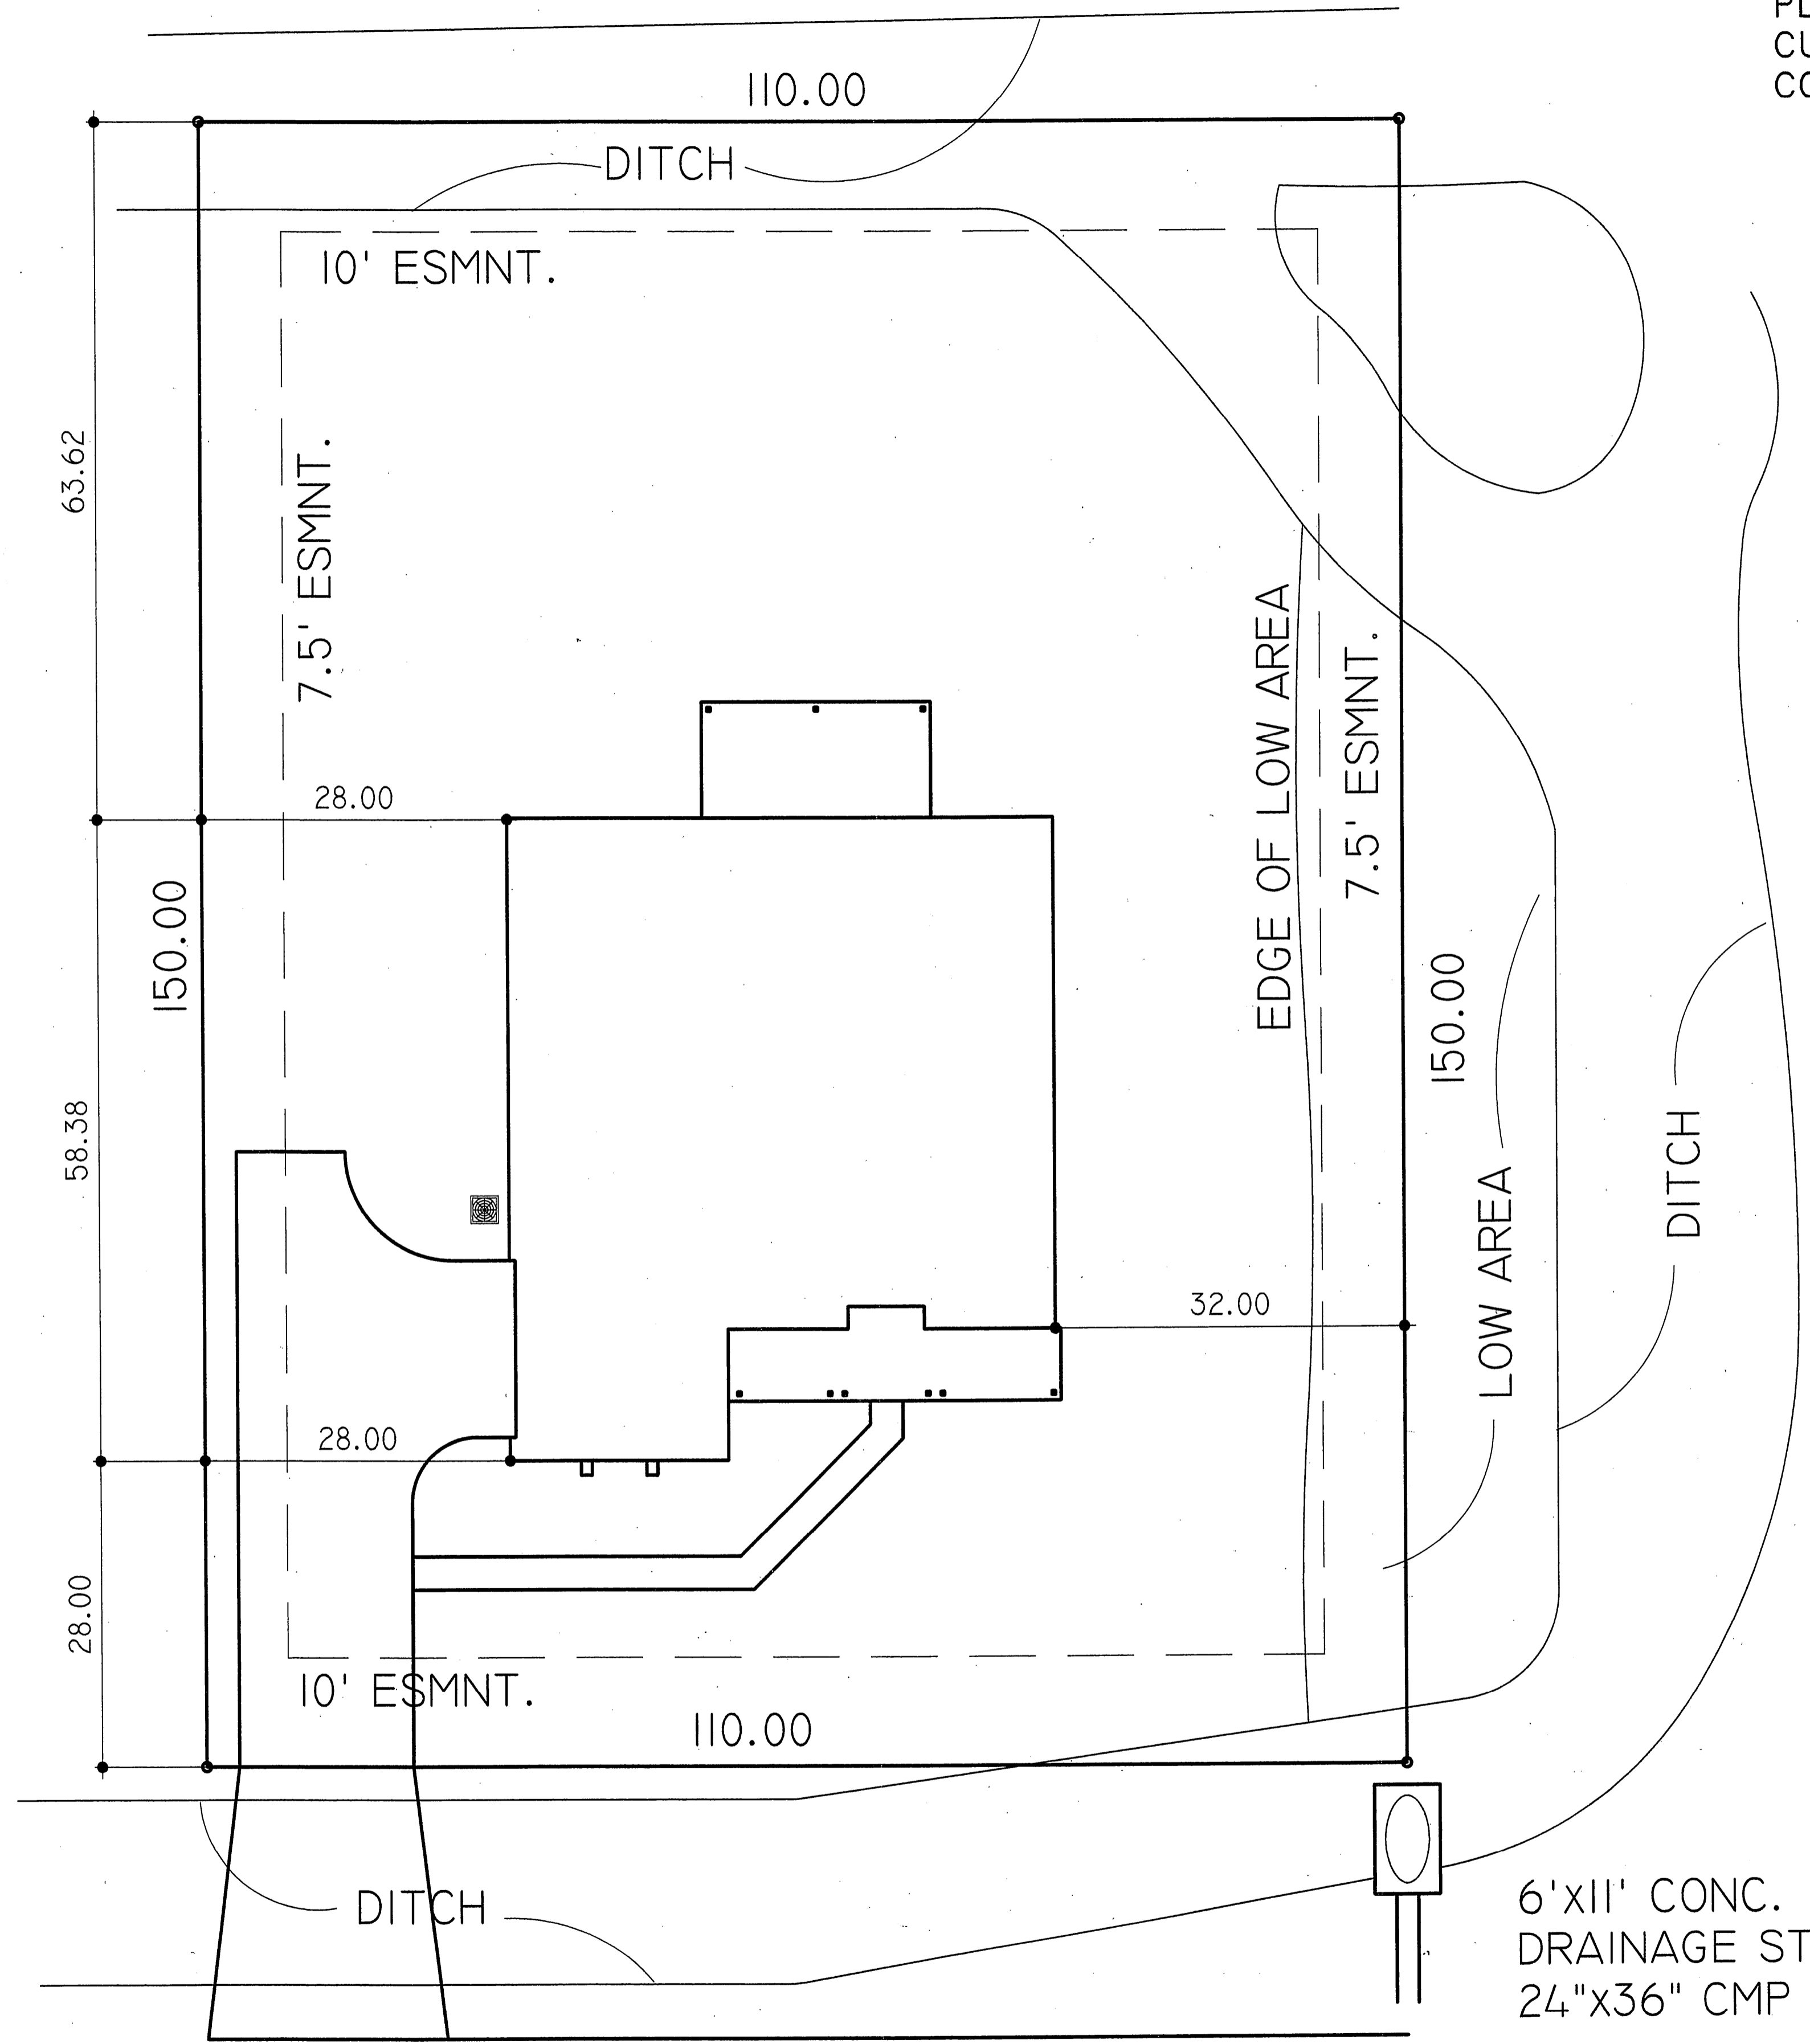

6'x12" CONC.
 DRAINAGE STRUCT.
 24"x36" CMP

NOTTINGTON FOREST PLACE

LOT GRADING TYPE:

EX. OF A PLOT PLAN = 1" = 10'

ZHAFFMAN

PLAN ASSISTANCE SOURCE
 THESE PLANS HAVE BEEN CUSTOMIZED TO MEET YOUR INDIVIDUAL NEEDS, AND MAY VARY FROM ANY STANDARD CONTRACTS. YOU SHOULD CONSULT WITH YOUR CONTRACTOR FOR ANY FUTURE CHANGES BY THE BUYER. BUYER MUST BE IN WRITTEN FORM AND SIGNED BY THE BUYER.
 BUYER: _____ DATE: _____

PLAN
 SOMERSET
 ELEV. "D"

A CUSTOM HOME FOR:
 SPEC
 TO BE BUILT AT: LOT 64, BLOCK 1
 REMINGTON FOREST UNIT 1

DRAWN	CHECKED
SCALE 1" = 10'-0" (A.S.D.)	
DATE: 08/01/01	
CHANGES	1/15/02
REV. DATE	XXX
REV. DATE	
REV. DATE	
JOB NO.	3008
SHEET NUMBER	
SITE	